

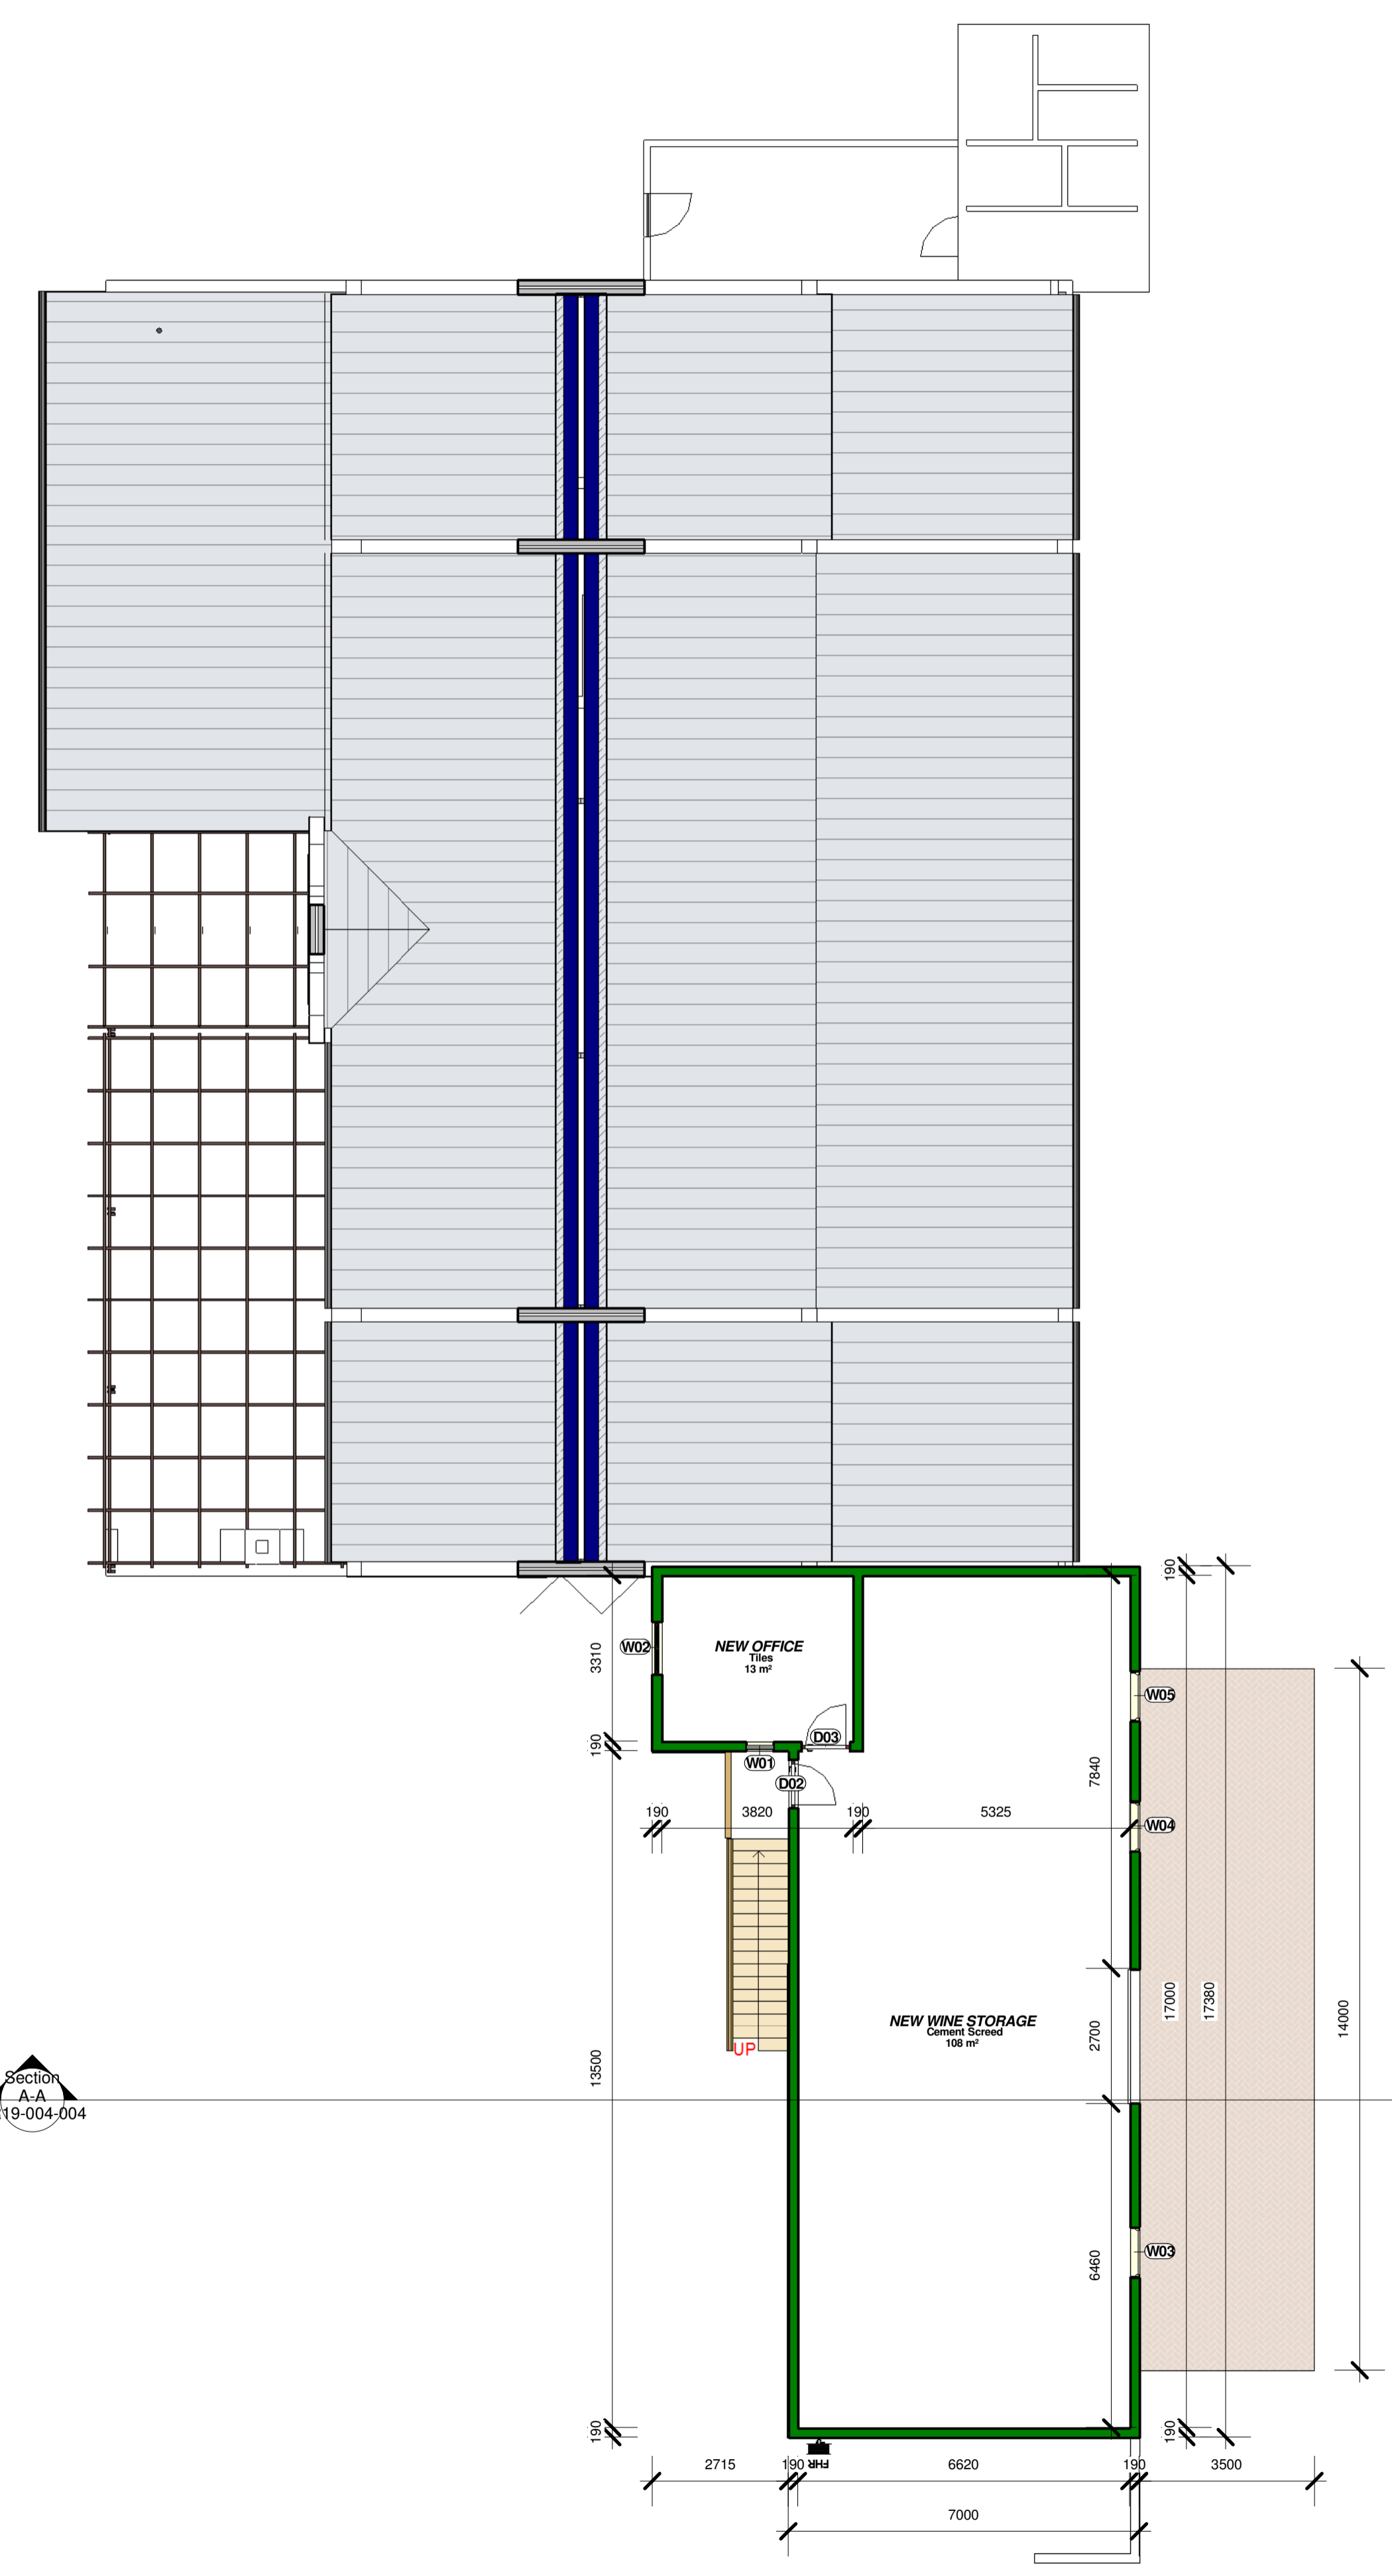


THESE DRAWINGS ARE TO BE READ IN CONJUNCTION WITH ALL OTHER SPECIALIST DRAWINGS. ALL CONSTRUCTION WORK IS TO COMPLY TO THE STANDARDS OF THE RELEVANT LOCAL AUTHORITY AS WELL AS THE NATIONAL BUILDING REGULATIONS AND SANS 10400 - 2010. ALL DIMENSIONS AND AREAS ARE APPROXIMATE. DIMENSIONS SCALED OFF THE DRAWINGS ARE NOT VALID. ALL DRAWINGS AND DIMENSIONS MUST BE CHECKED BEFORE ANY MATERIALS ARE ORDERED OR BUILDING WORK COMMENCES. ANY DISCREPANCIES AND QUERIES MUST BE DIRECTED TO THE ARCHITECT FOR APPROVAL. COPYRIGHT IS RESERVED.

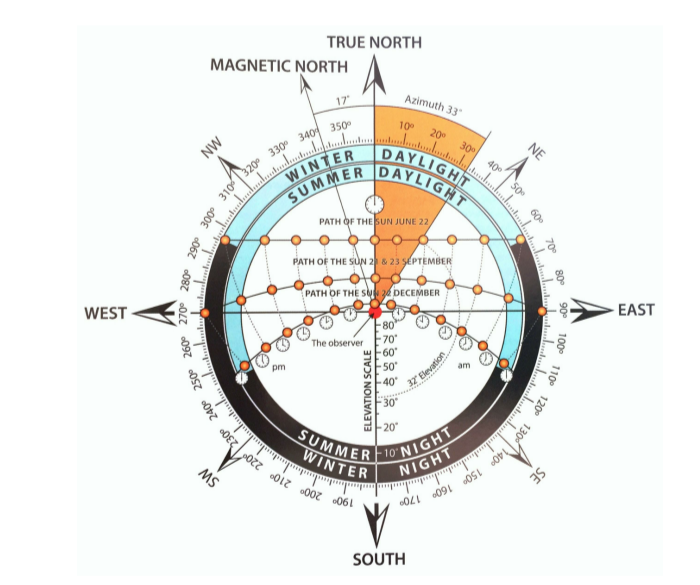

2 02 First Floor
1 : 100

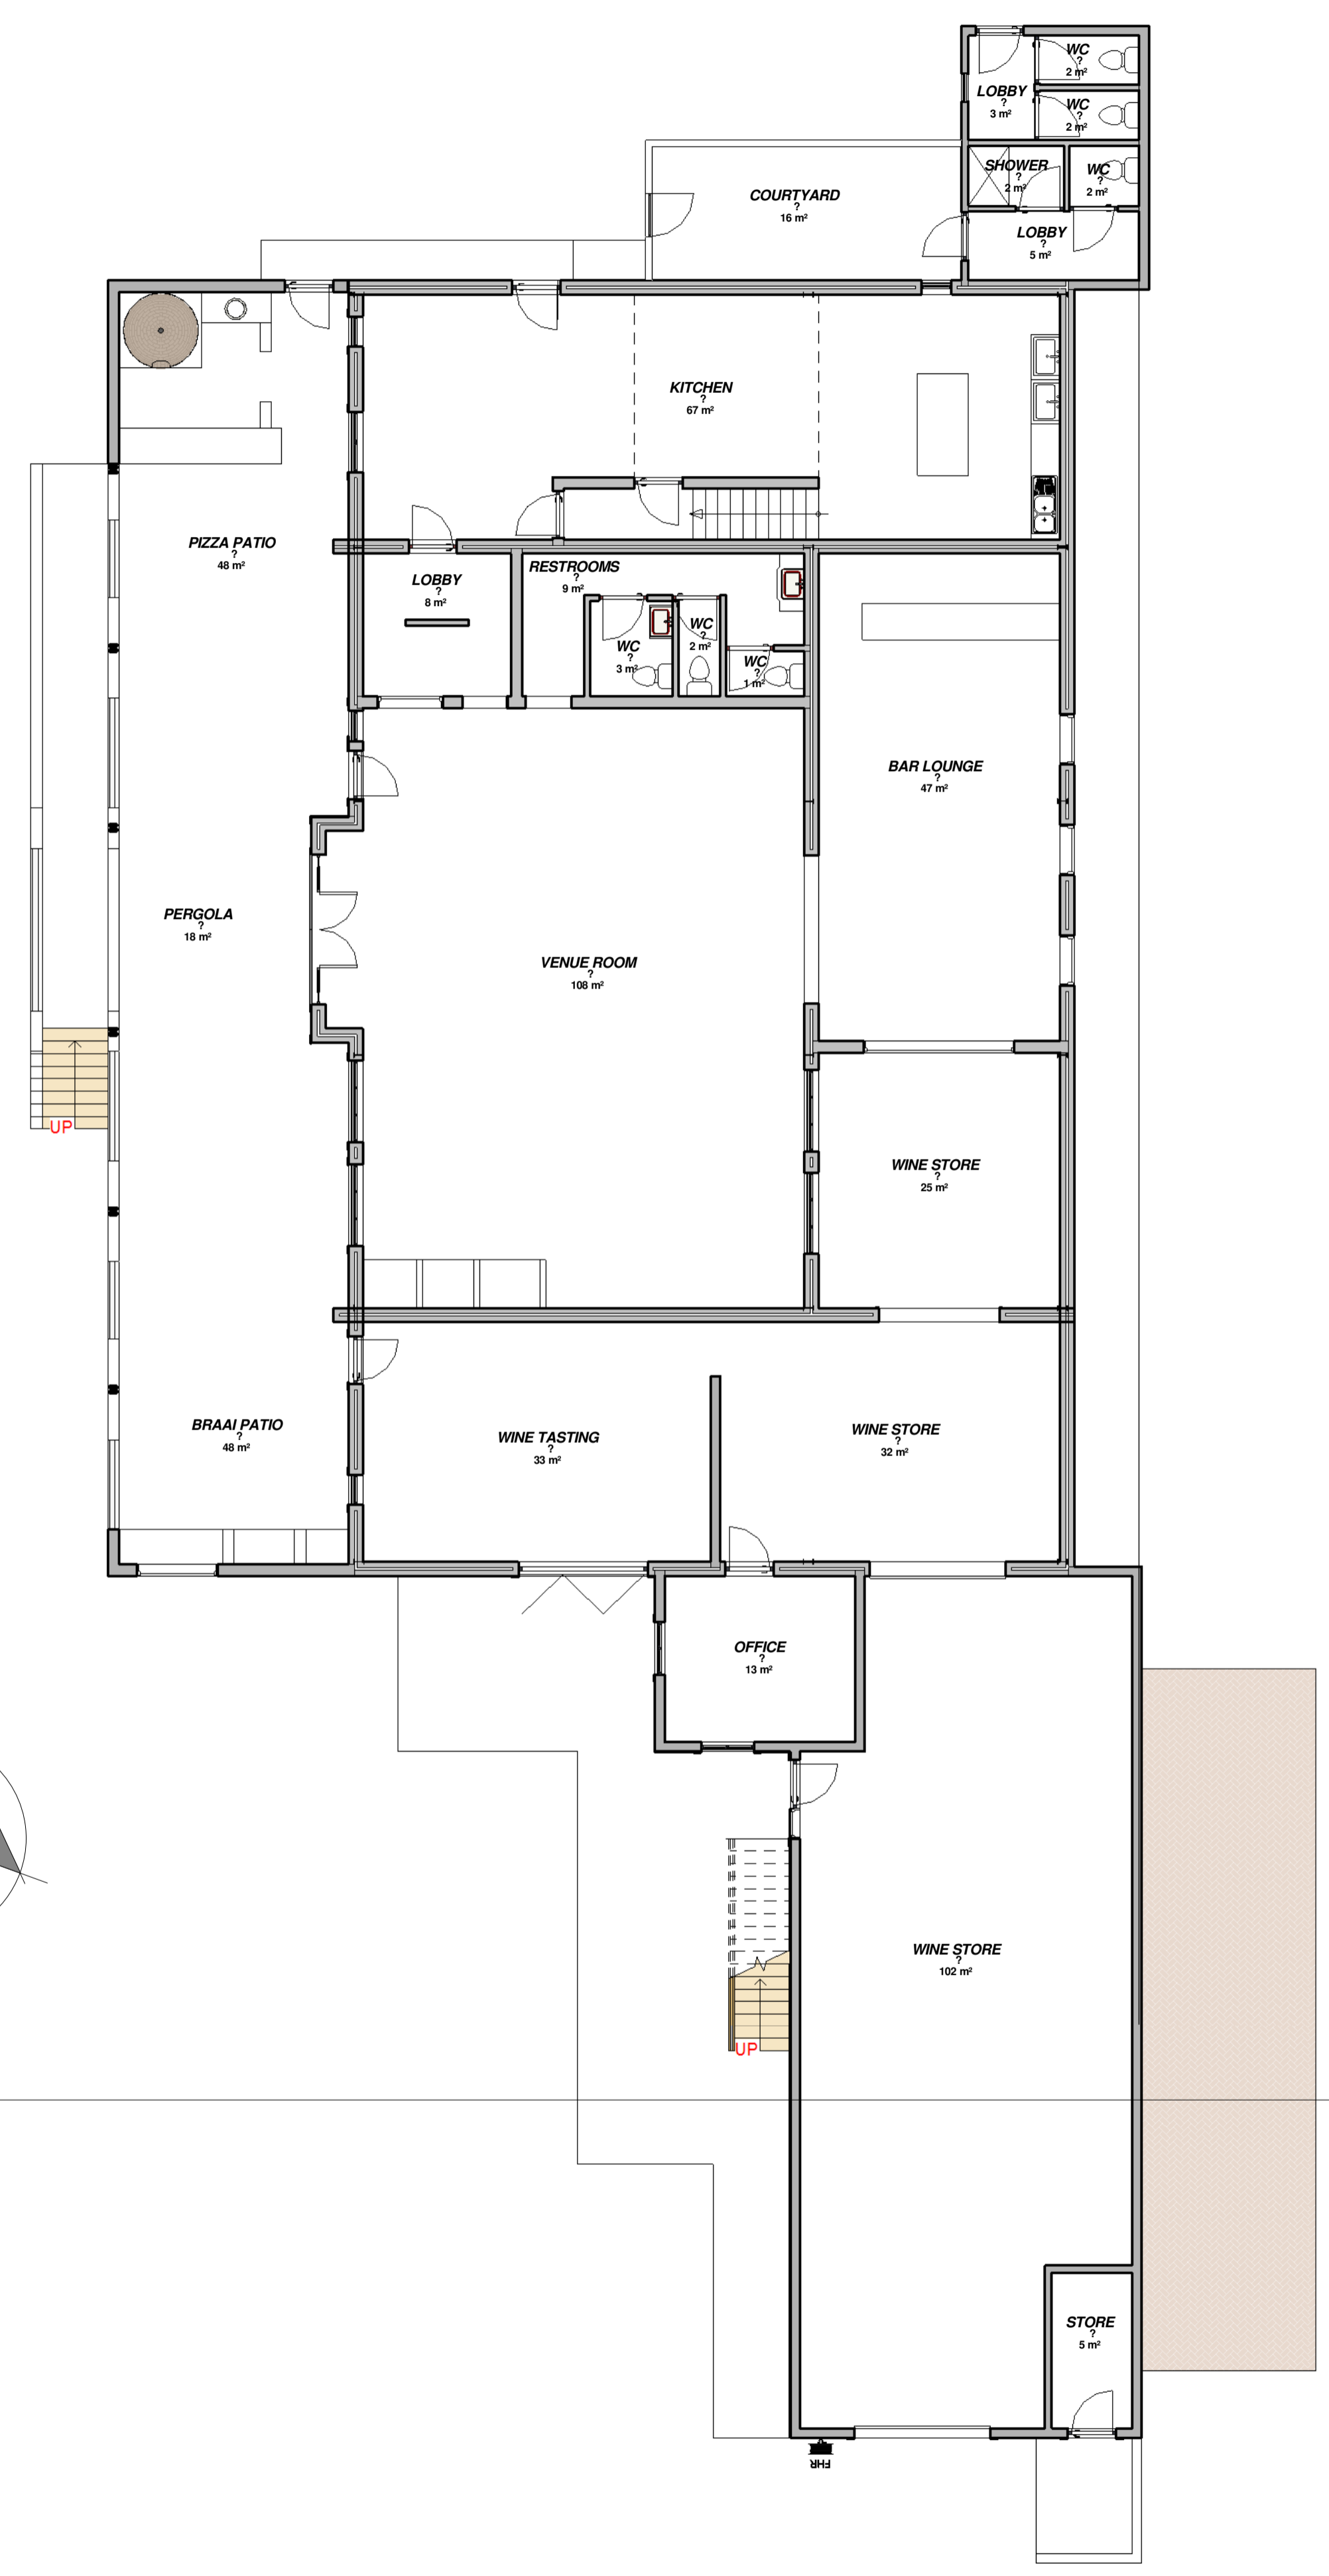

1 01 Ground Floor
1 : 100

OCCUPATION CLASSIFICATION A20:	J3
PROJECT	PROPOSED WINE STORAGE
ERF NUMBER	Farm 1426/(14&15) of Ptn 13
SHEET NAME	FLOOR PLANS
Project Number:	AR 19-004
Project Date:	17 May 2019
File:	AR 19-004
Plot Date:	2019/05/20 07:54:32 PM
Drawing Number:	AR19-004-002